



www.nexusorg.org


issues

- #1 6/16/2011
- #2 7/22/2011
- #3 7/25/2011
- #4 8/18/2011

project name
NEXUS: BURNING MAN CAMP 2011
 sheet title
CAMP: SOMEWHAT SANE AREA

scale
 1:400
 project number
 110426-01
 sheet number

C4.0

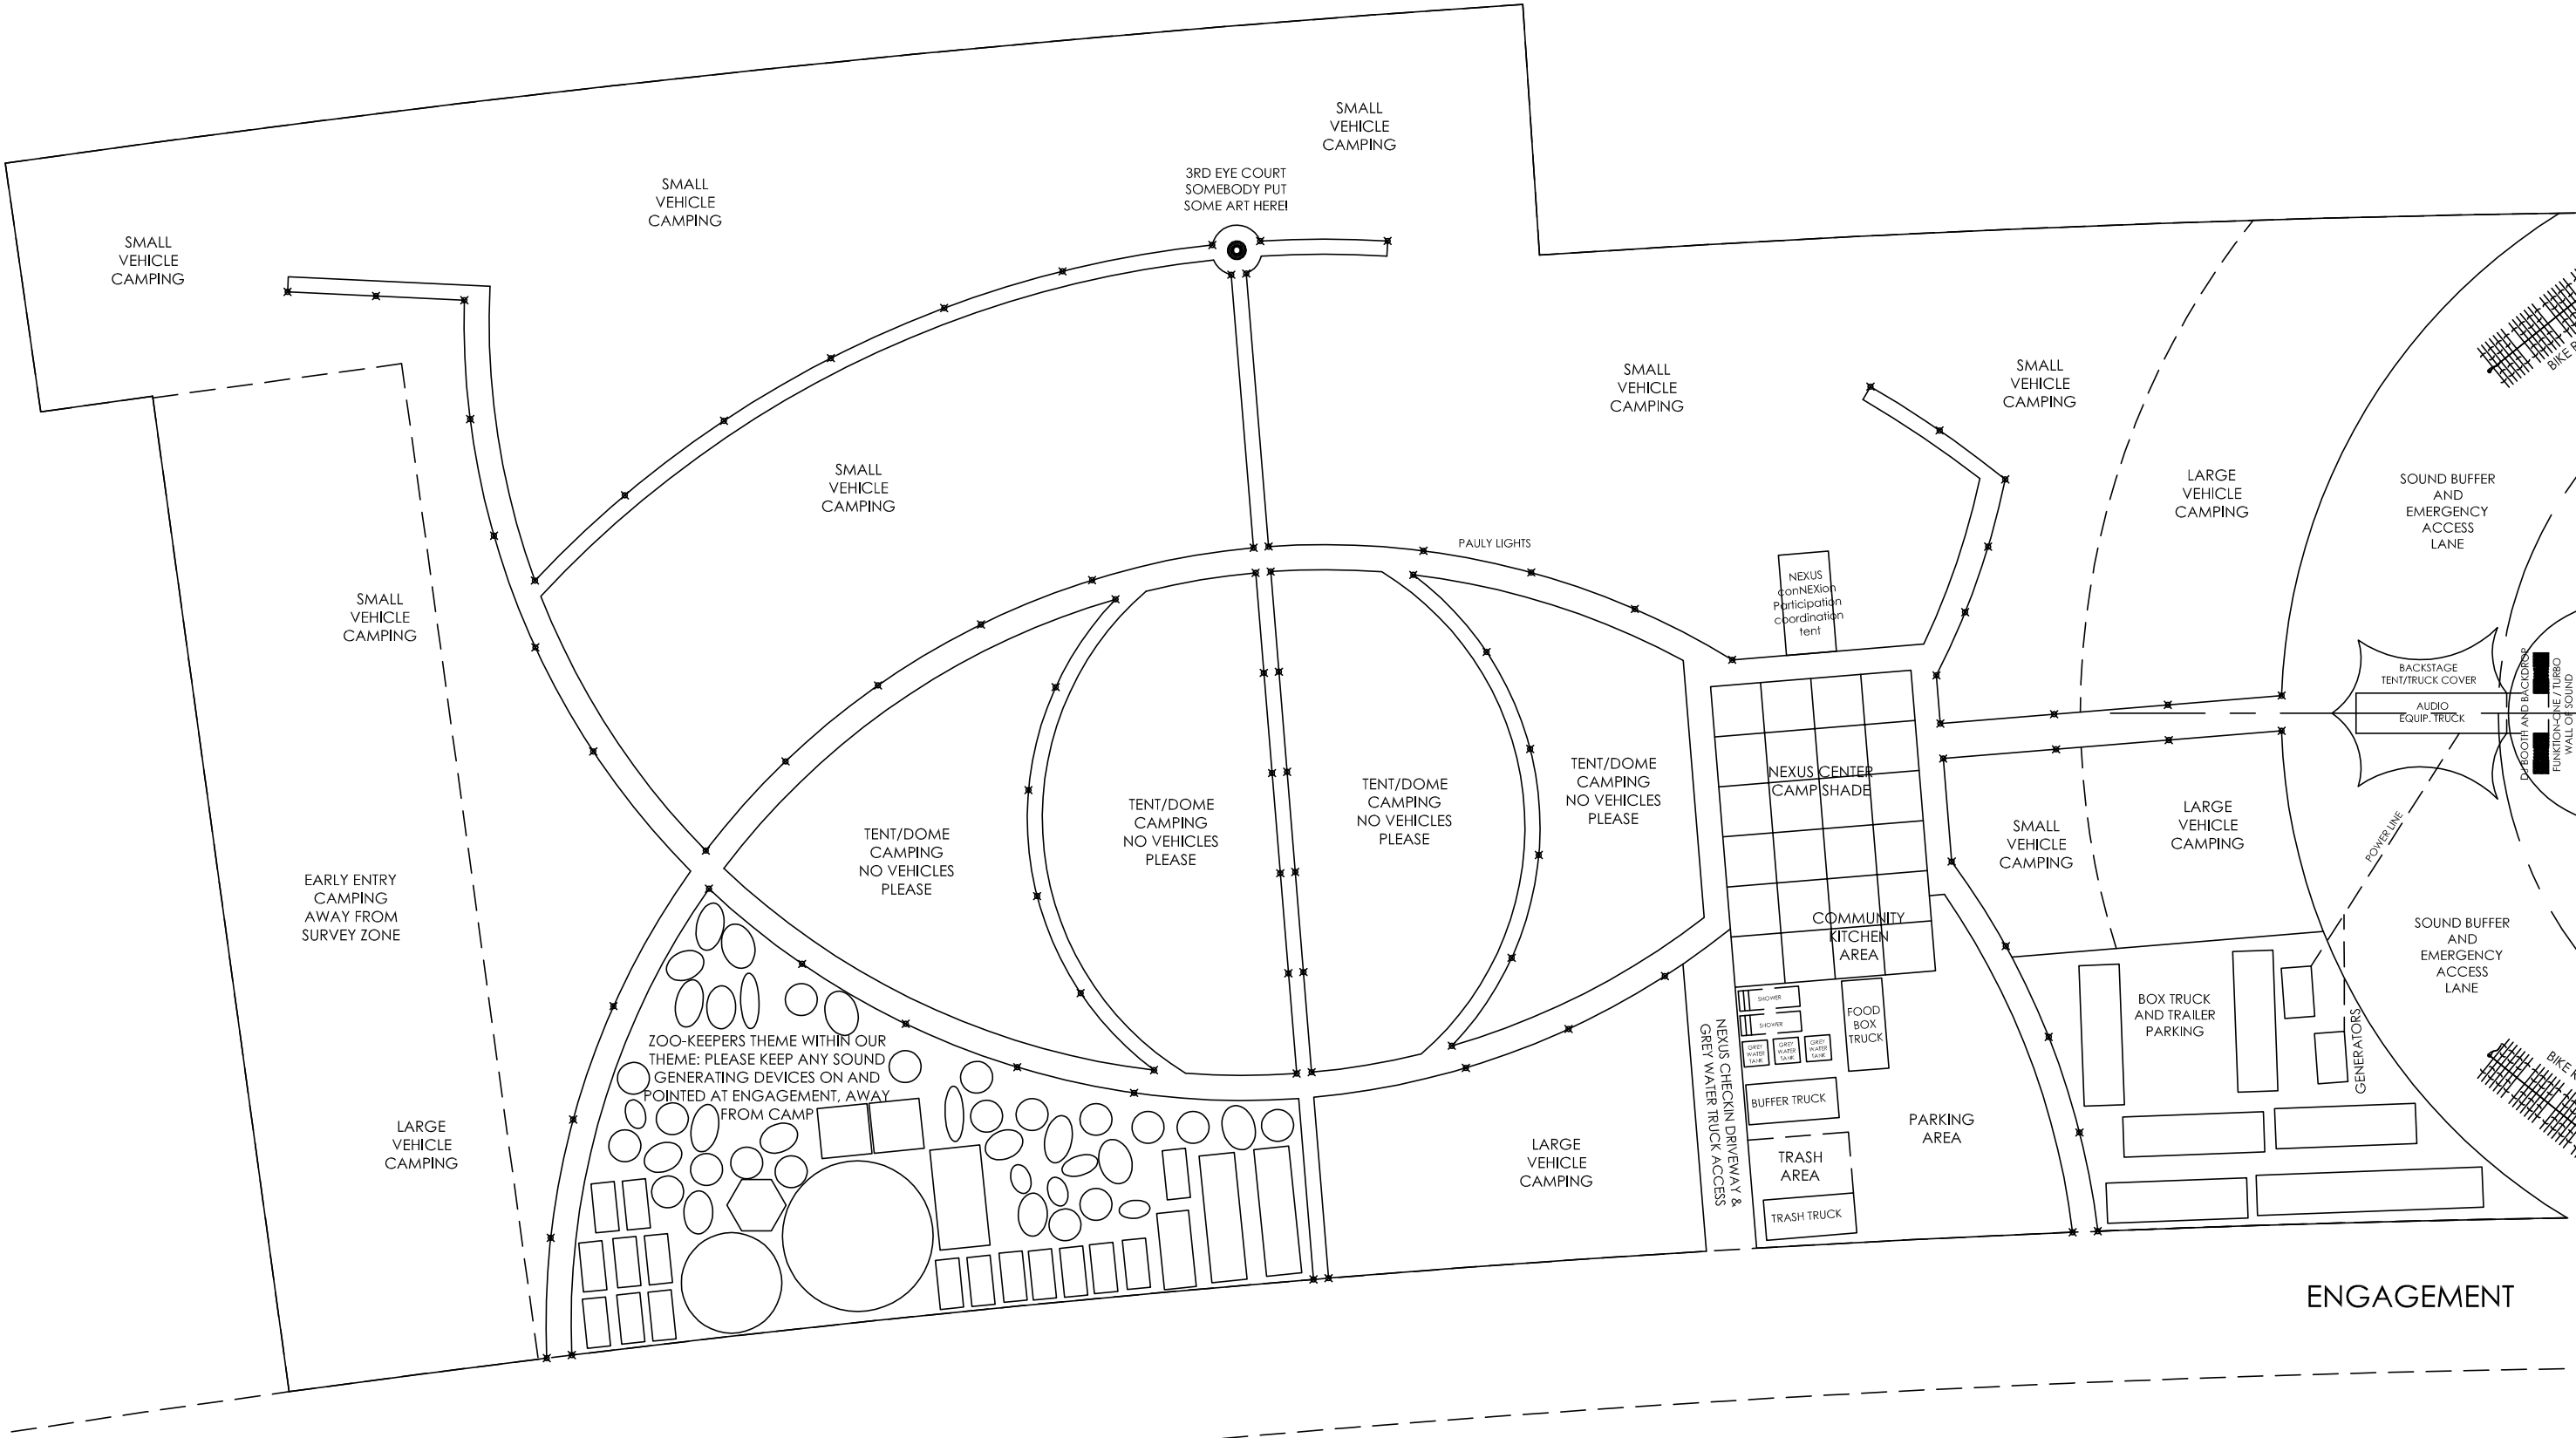

2011 NEXUS BMC PLAN

